


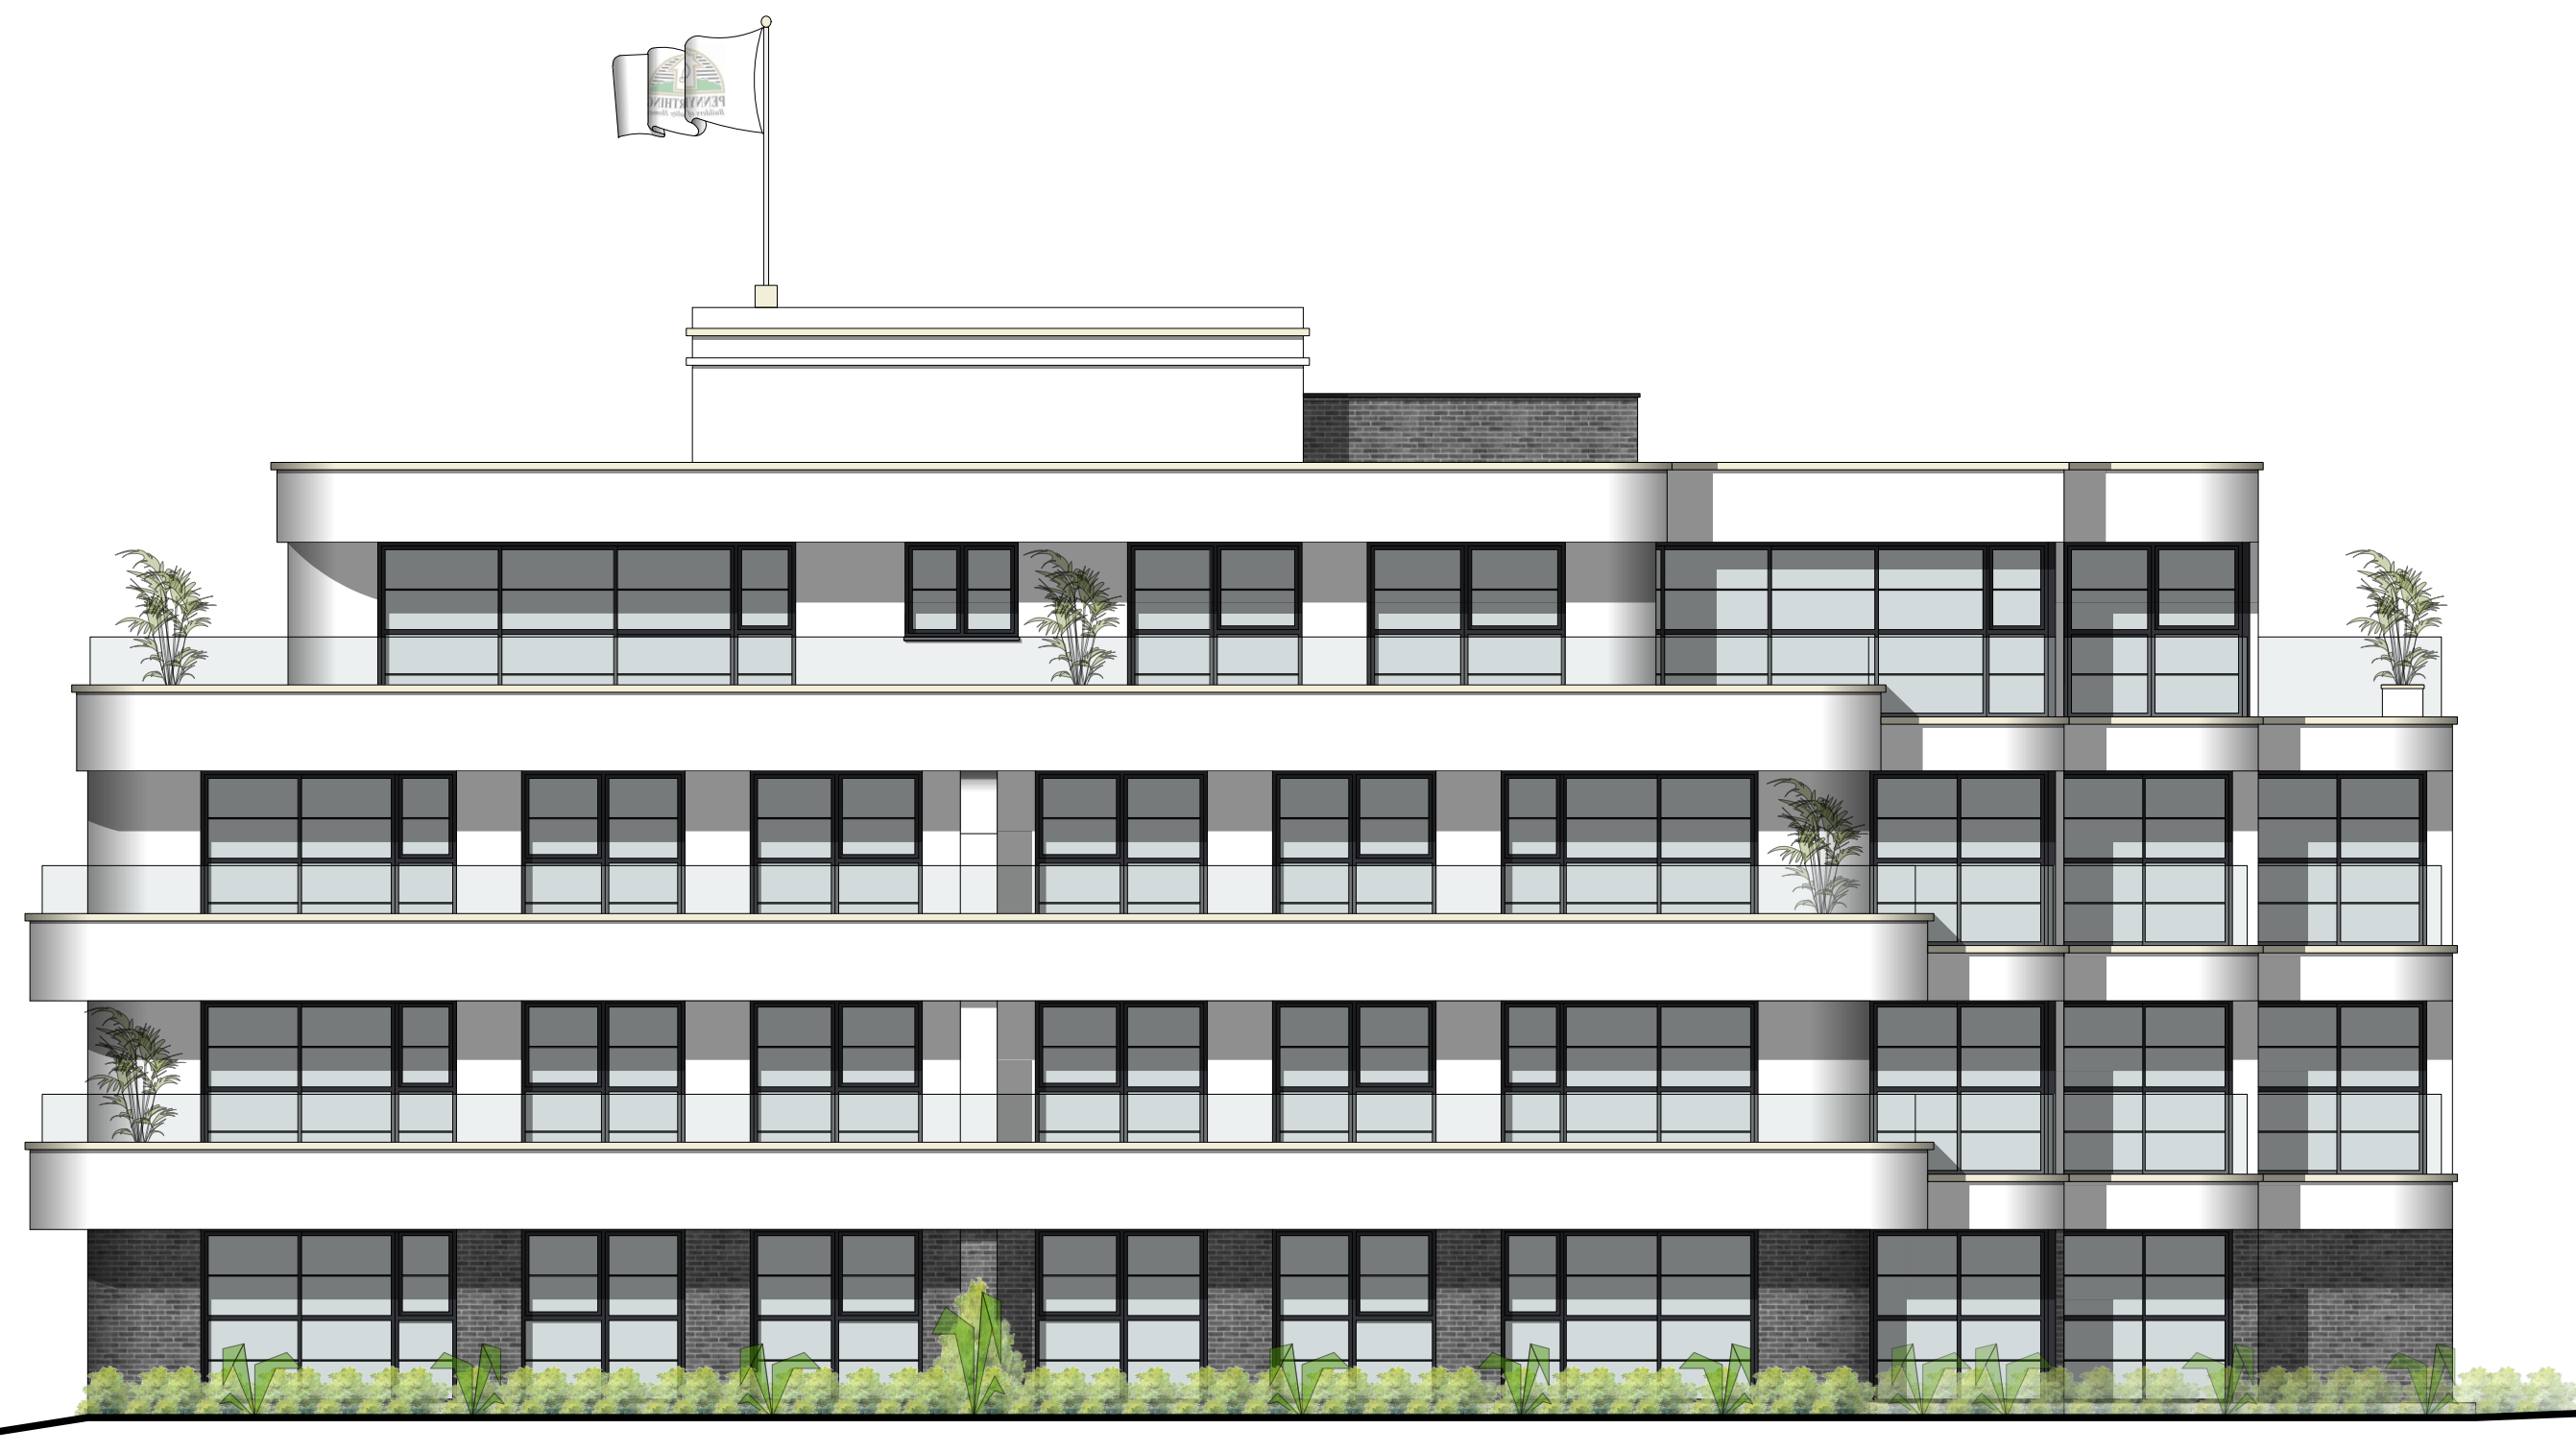

Front Elevation (East)
Scale 1:100 @ A1



Side Elevation (South)
Scale 1:100 @ A1



(tree height approximate / for illustration only)

Drawn HVG Checked DJ

2021.06.07 REV_A_Planning appeal revised layout, note added to existing trees
2021.06.15 REV_B_Trees revised to match changes to the site plan

