




Site Plan (Refused Planning Application) - Tree Overlay
Scale 1:500 @ A1

- Retained trees
- Trees to be felled

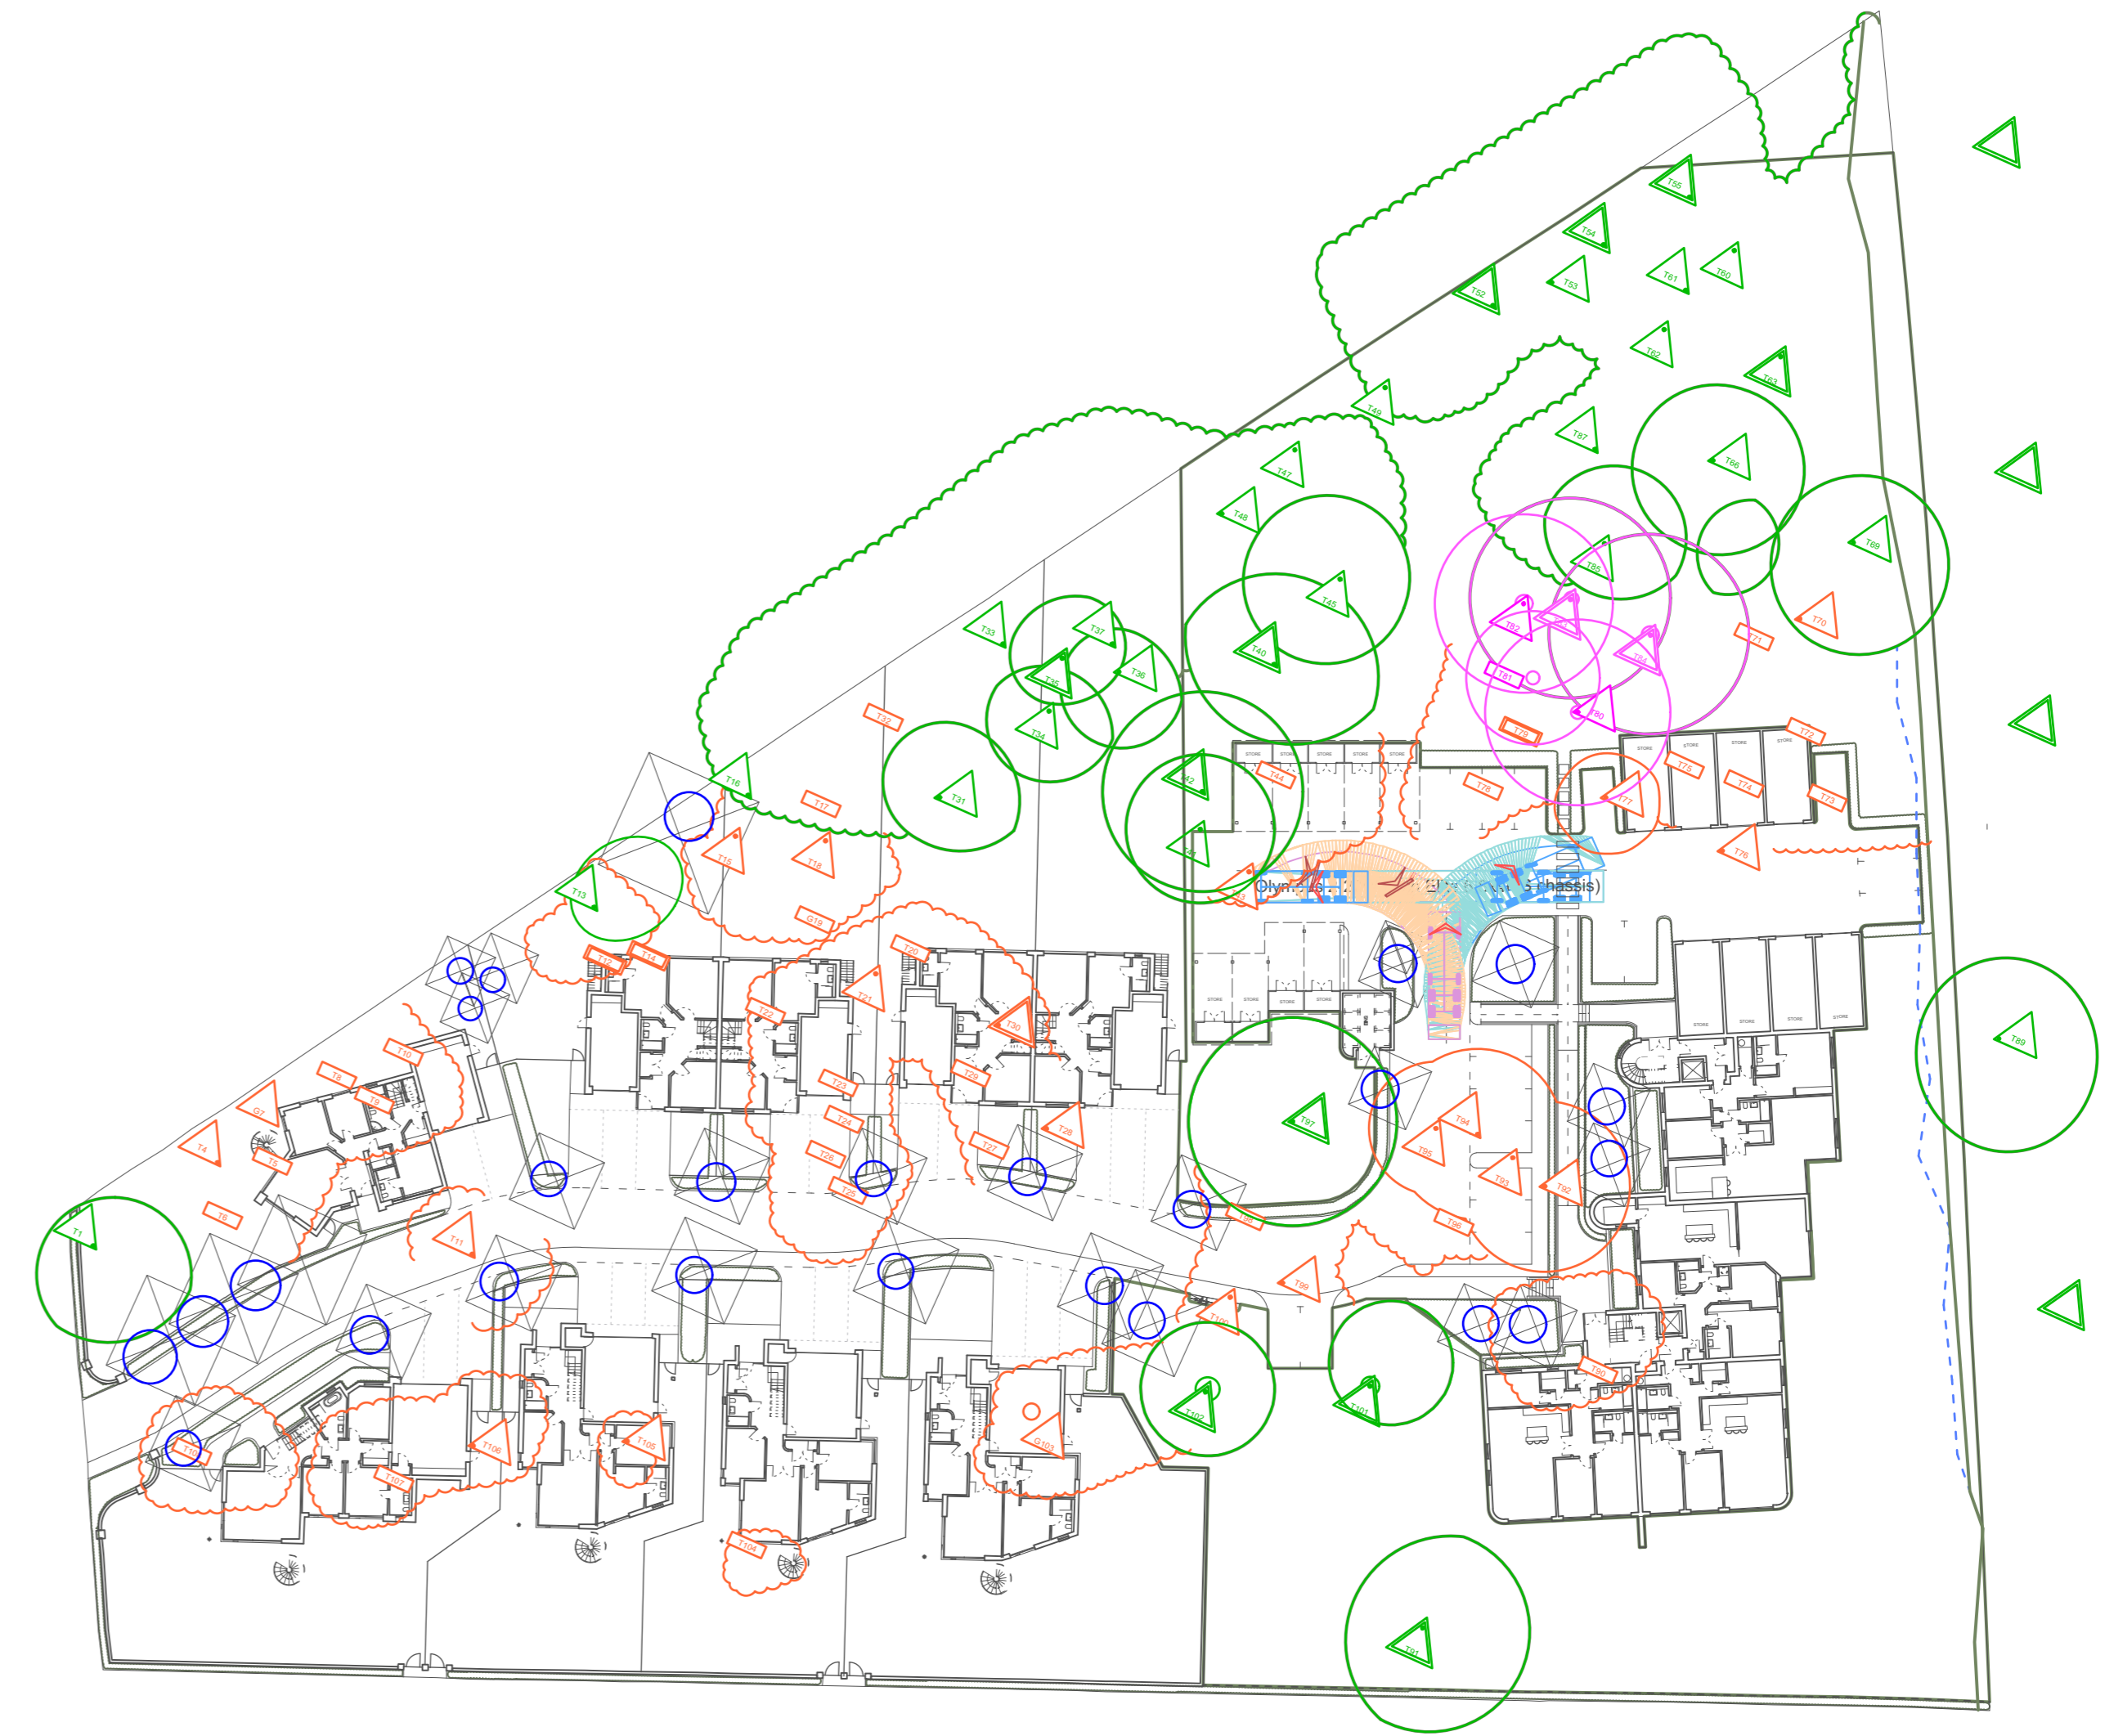

Site Plan Site Plan (Appeal - Amended Scheme) - Tree Overlay
Scale 1:500 @ A1

- Retained trees
- Trees to be felled
- Trees retained in Appeal Scheme but not in refused scheme
- Proposed trees for Appeal Scheme



Drawn | AW | Checked | HVG | REV_2021.06.24_Additional trees indicated as retained_AW